

SCHEDULE A - LEGAL DESCRIPTION
OF REAL PROPERTY


Schedule A -- Legal Description of Real Property

Attached is an AutoCAD generated property boundary description of the proposed PBC airport property and associated AutoCAD map prepared by AECOM of Philadelphia, Pennsylvania.

Brunswick Airport
Brunswick Maine

Airport Boundary Map Data

Type of Data	Point	Northing	Easting	Distance / Arc Length (Feet)	Course	Radius (Feet)	Delta
Line	1	90910.2506	605693.3557	2075.3672	S 4-3-49 E		
Line	2	88840.1012	605840.4292	622.7667	N 85-48-28 E		
Line	3	88885.6284	606461.5295	1055.9496	N 71-21-14 E		
Line	4	89223.2406	607462.0531	985.7104	N 30-9-0 W		
Arc	5	88370.8839	607957.1421	280.465		54.3957	295-25-5
Line	6	88314.6692	607942.3888	1200.0897	S 59-44-57 W		
Line	7	87710.0788	606905.7184	1185.2709	S 30-7-37 E		
Line	8	86684.9209	607500.6287	214.2962	N 59-11-50 E		
Line	9	86794.6588	607684.6952	261.0396	S 30-31-55 E		
Line	10	86569.8131	607817.3077	458.9242	S 59-36-32 W		
Line	11	86337.6438	607421.4431	76.7484	S 65-44-47 W		
Line	12	86306.1172	607351.4688	2116.3944	S 4-0-55 E		
Line	13	84194.9178	607499.6668	178.1768	S 0-17-42 E		
Arc	14	84016.7434	607500.5846	11459.0722		1860.772	352-50-27
Line	15	83789.4853	607452.1955	349.4326	S 17-16-38 W		
Arc	16	83455.8195	607348.4158	3562.1084		609.09	335-4-47
Line	17	83233.2144	607208.6709	492.769	S 51-54-22 W		
Line	18	82929.2002	606820.8609	344.2725	S 59-47-55 W		
Line	19	82756.0176	606523.3187	253.2049	S 63-39-51 W		
Line	20	82643.6875	606296.3943	2742.662	S 4-2-11 E		
Line	21	79907.8282	606489.4462	973.2681	S 13-2-43 E		
Line	22	78959.6782	606709.1330	2690.6087	S 85-30-29 W		
Line	23	78748.9513	604026.7889	1623.0846	N 4-9-54 W		
Line	24	80367.7493	603908.9044	331.7614	S 85-49-48 W		
Line	25	80343.6249	603578.0214	1663.8125	N 4-6-25 W		
Line	26	82003.1649	603458.8622	330.0741	N 85-43-37 E		
Line	27	82027.7595	603788.0187	9124.3648	N 4-9-54 W		
Line	28	91128.0264	603125.3167	119.7054	N 24-40-56 E		
Line	29	91236.7952	603175.3041	12.0001	N 1-9-0 E		
Line	30	91248.7928	603175.5450	164.003	N 24-7-9 E		
Line	31	91398.4779	603242.5627	2498.9503	S 78-44-1 E		

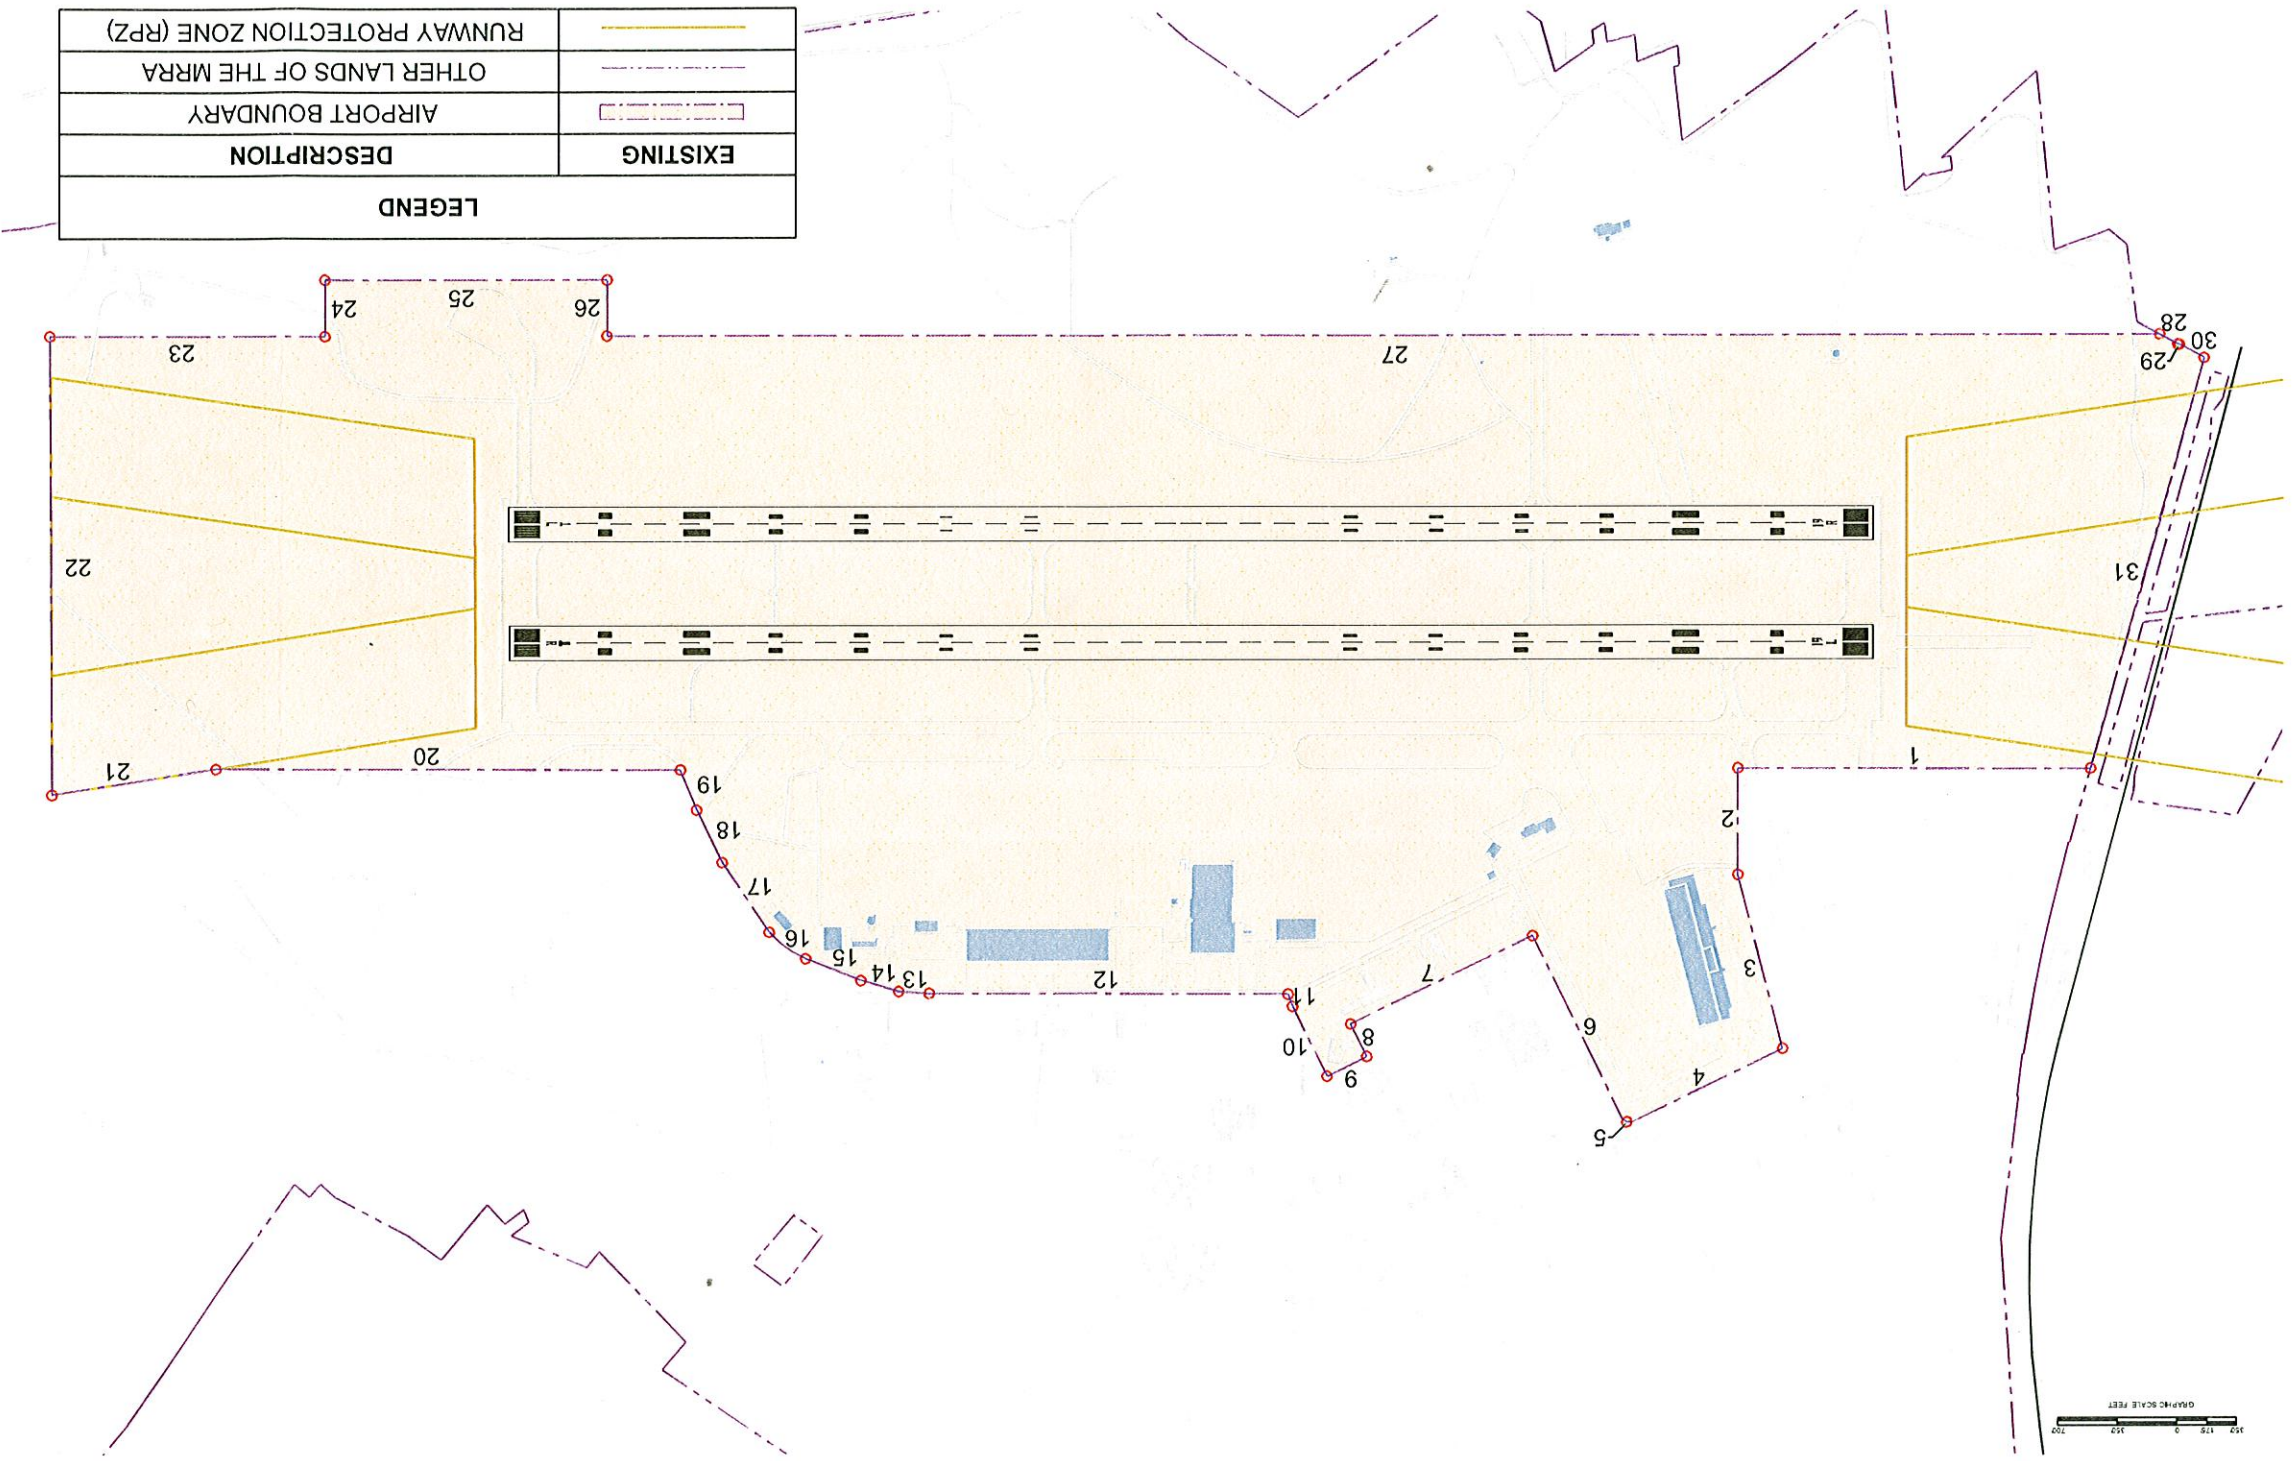

LEGEND	
EXISTING	
AIRPORT BOUNDARY	
OTHER LANDS OF THE MRRA	
RUNWAY PROTECTION ZONE (RPZ)	

Notes:

1. The proposed Airport Boundary (as shown) is presented in the following geodetic coordinates.
 - a. Horizontal datum (State Plane) - NAD 83 - 1801 Maine East (1983)
 - b. Vertical datum - NAVD 88
2. The proposed Airport Boundary (as shown) is approximately 928 acres.
3. The underlying base map (as shown) was provided by the MRRA and is not dated.
4. The Other Lands of the MRRA is property data provided by the U. S. Navy.

Disclaimer:
 This Airport Boundary Map is a graphic illustration for airport planning and discussion purposes only. This map should not be used for conveyances or for any other legal use without the signature and seal of a licensed professional engineer or land surveyor.

ENGINEERS SEAL	
DO NOT SCALE DRAWING	DATE: 10/03/2018
AIRPORT BOUNDARY MAP	
SCALE: 1" = 400'	BRUNSWICK AIRPORT BRUNSWICK, MAINE
REVISIONS	
DRAWING NO. 2814-PROP-LAND-MRRA	PROJECT NO. 281101
SHEET 8 OF 13	DATE

DRAFT